


**FISH HOUSE FARM, CHIPPING PR3 2GQ**  
**PROPOSED BOUNDARIES**  
**NOT TO SCALE**

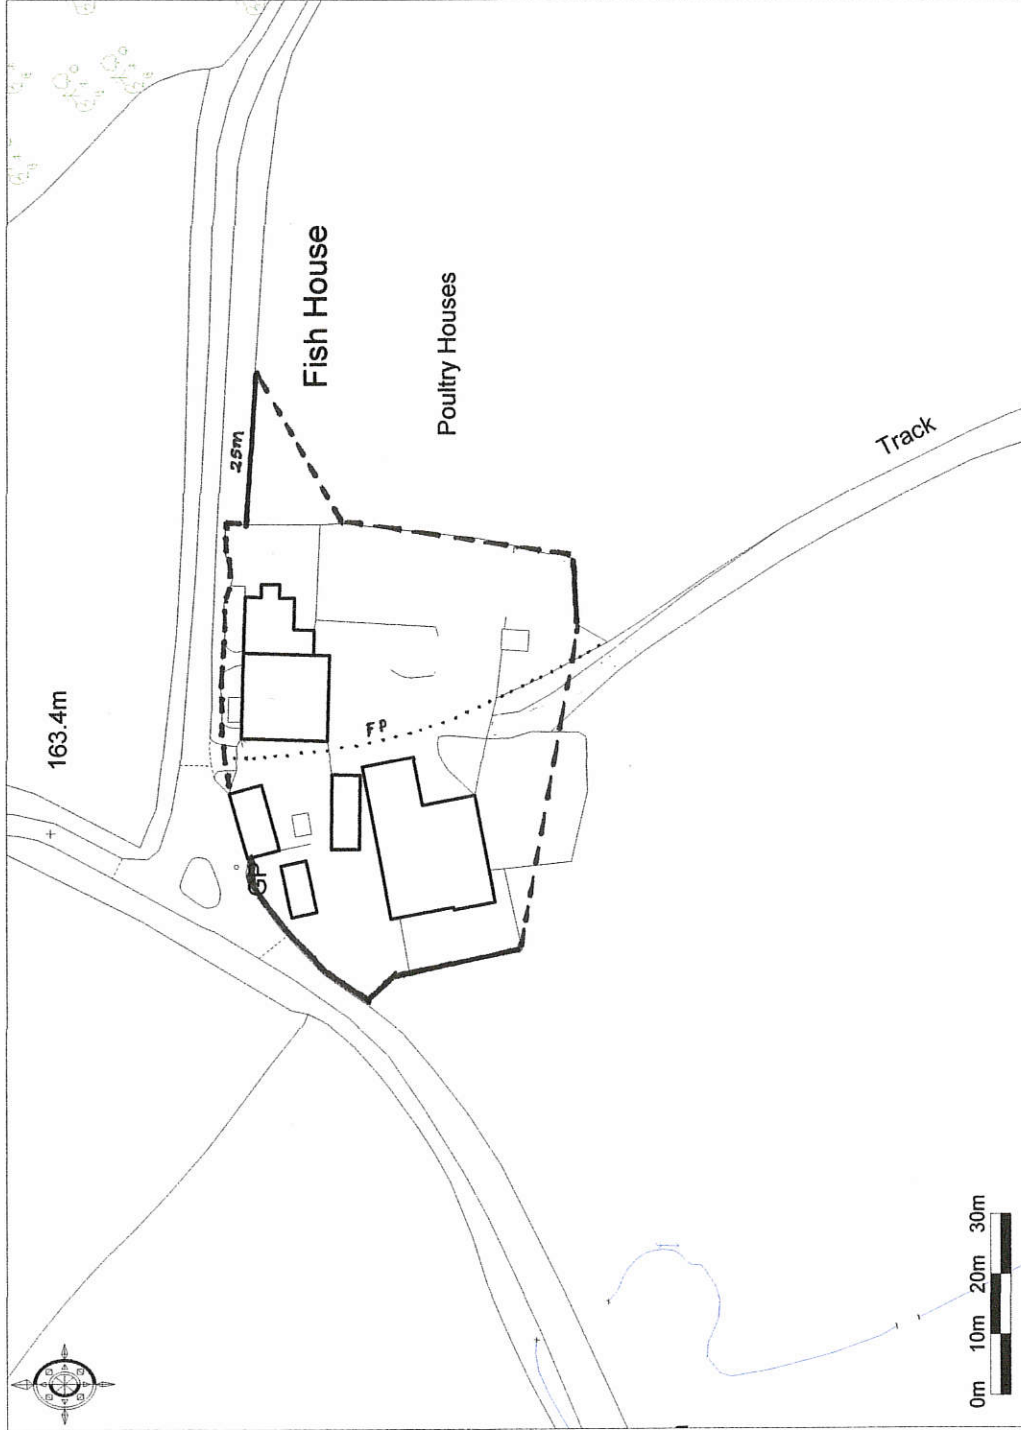

Ordnance Survey © Crown Copyright 2017. All rights reserved. Licence number 10002432.

