


FIRST FLOOR inset glazed screen

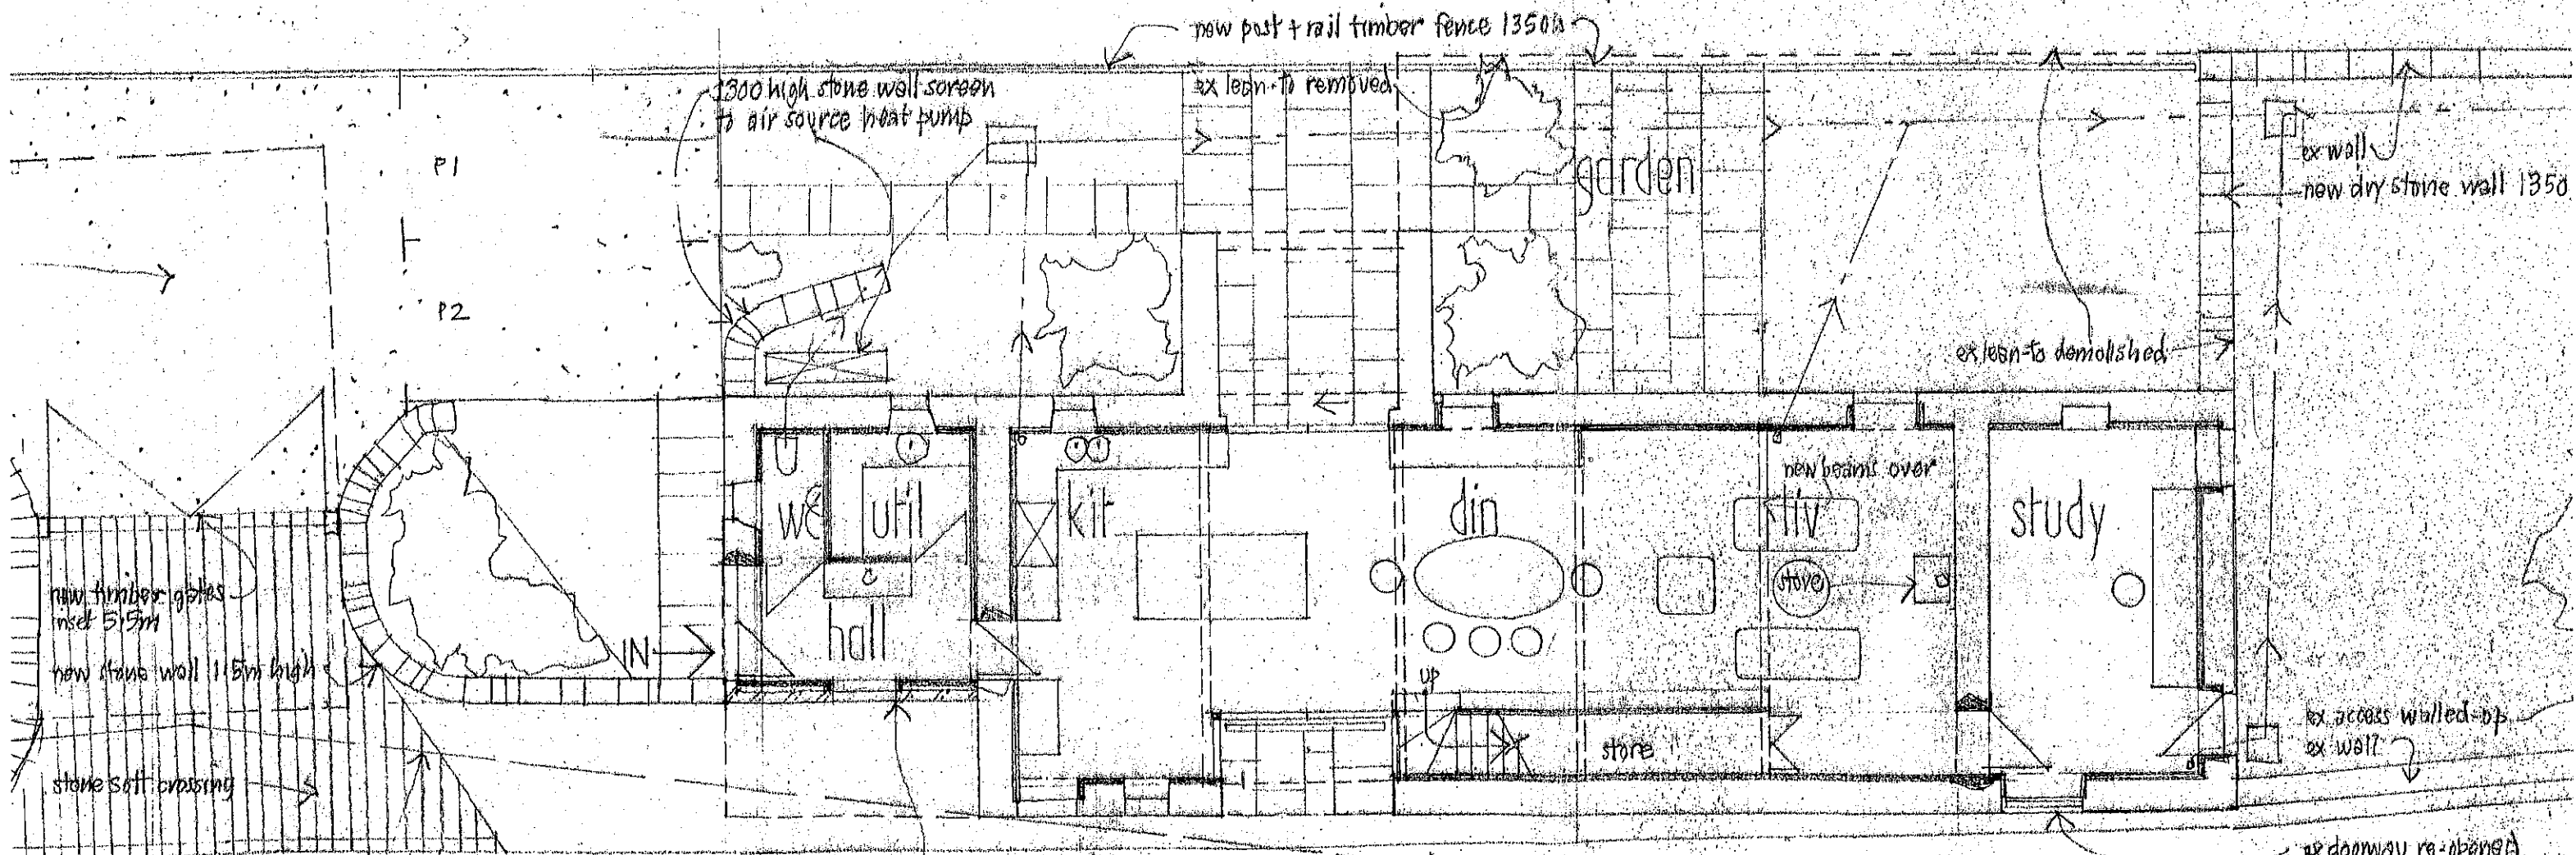

GROUND inset glazed screen + louvres

2 x 60m highway visibility wall within vis splay reduced to 1.0m high ex gateway recited to west

barn extender materials:
 roof - stone slate
 walls - ex stonework repainted
 windows + doors - painted timber, Heritage colour
 r/o grade - black ogee alum troughing on brackets

